

These drawings are for use in the planning process only. All measurements should be checked on site. These plans should not be used for structural calculations or any other engineering purpose.




All rights reserved.

1

Site plan layer

1 : 1250

 

Peter Pendleton & Associates
97 Lower Marsh
London SE1 7AB

www.pendleton-assoc.com

REVISION:

DRAFT PRE APP PLANS

48 NORK WAY SM7 1HW




Site location plan

Project number	NOR-PRE
Date	28-10-2016
Drawn by	JH
Checked by	JP

NOR-PRE-1

Scale@A3 1 : 1250

These drawings are for use in the planning process only. All measurements should be checked on site. These plans should not be used for structural calculations or any other engineering purpose.

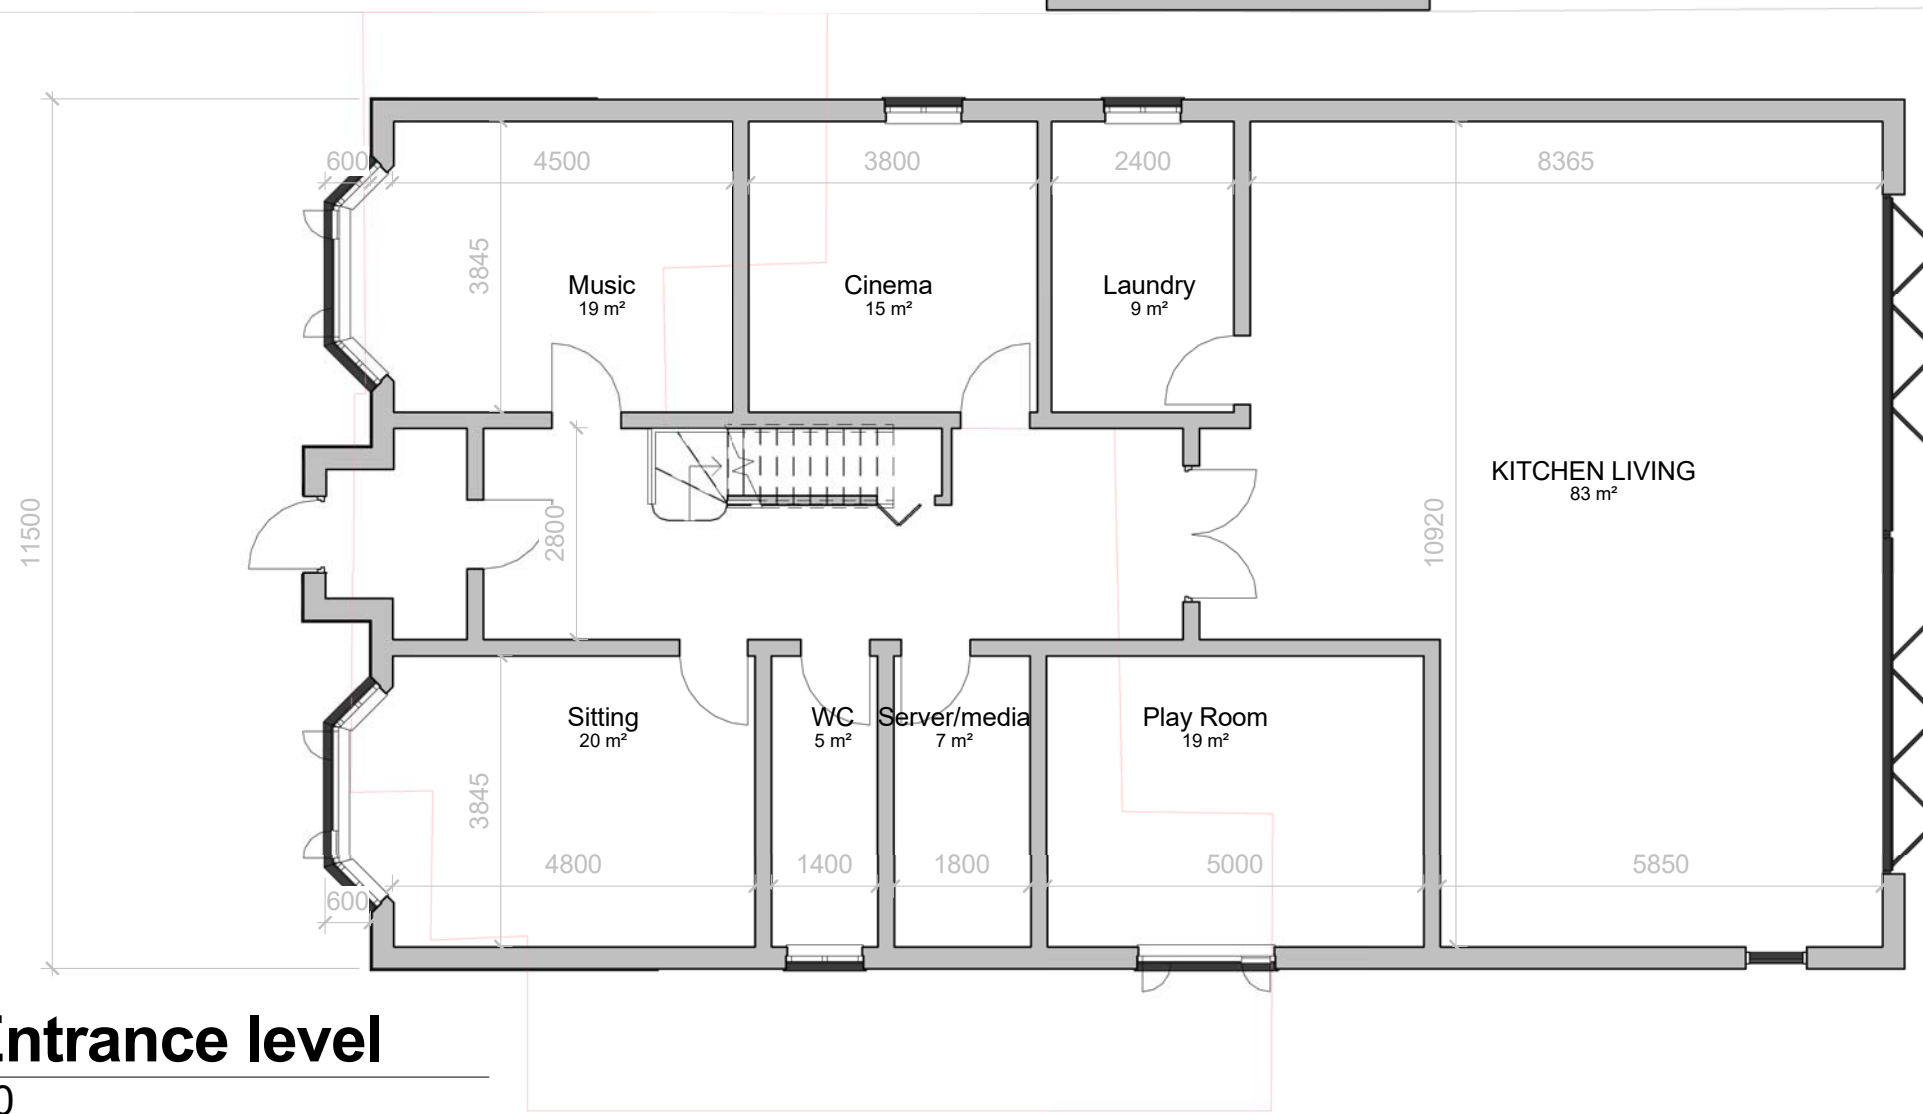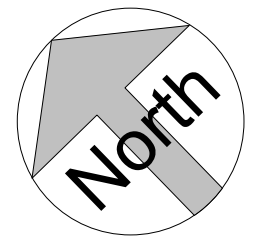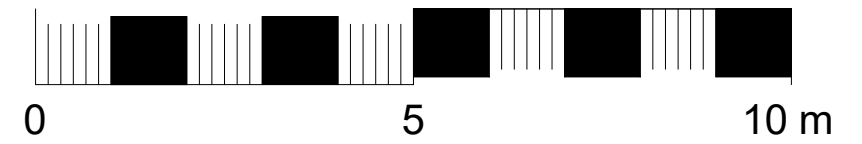

1 00 Entrance level
1 : 100



Peter Pendleton & Associates
97 Lower Marsh
London SE1 7AB

www.pendleton-assoc.com

REVISION:

DRAFT PRE APP PLANS

48 NORK WAY SM7 1HW


Ground floor

Project number	NOR-PRE
Date	28-10-2016
Drawn by	Author
Checked by	Checker

NOR-PRE-2

Scale@A3 1 : 100

These drawings are for use in the planning process only. All measurements should be checked on site. These plans should not be used for structural calculations or any other engineering purpose.

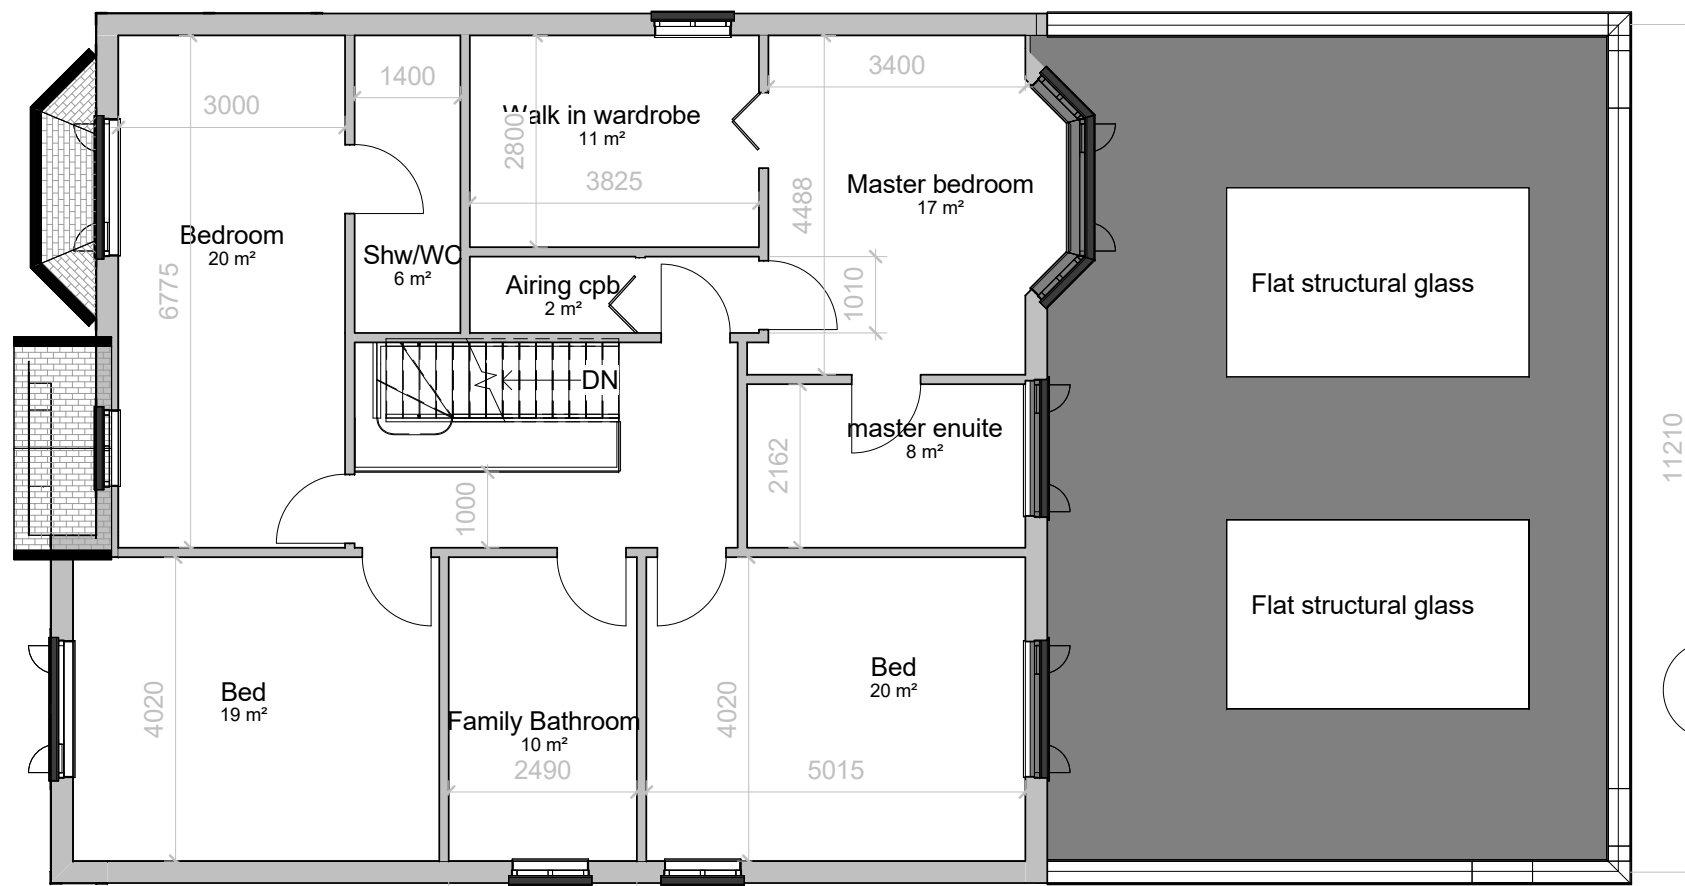


1 01 first floor
1 : 100



3 3D View 1_1
1 : 1



5 3D View 2_4
1 : 1

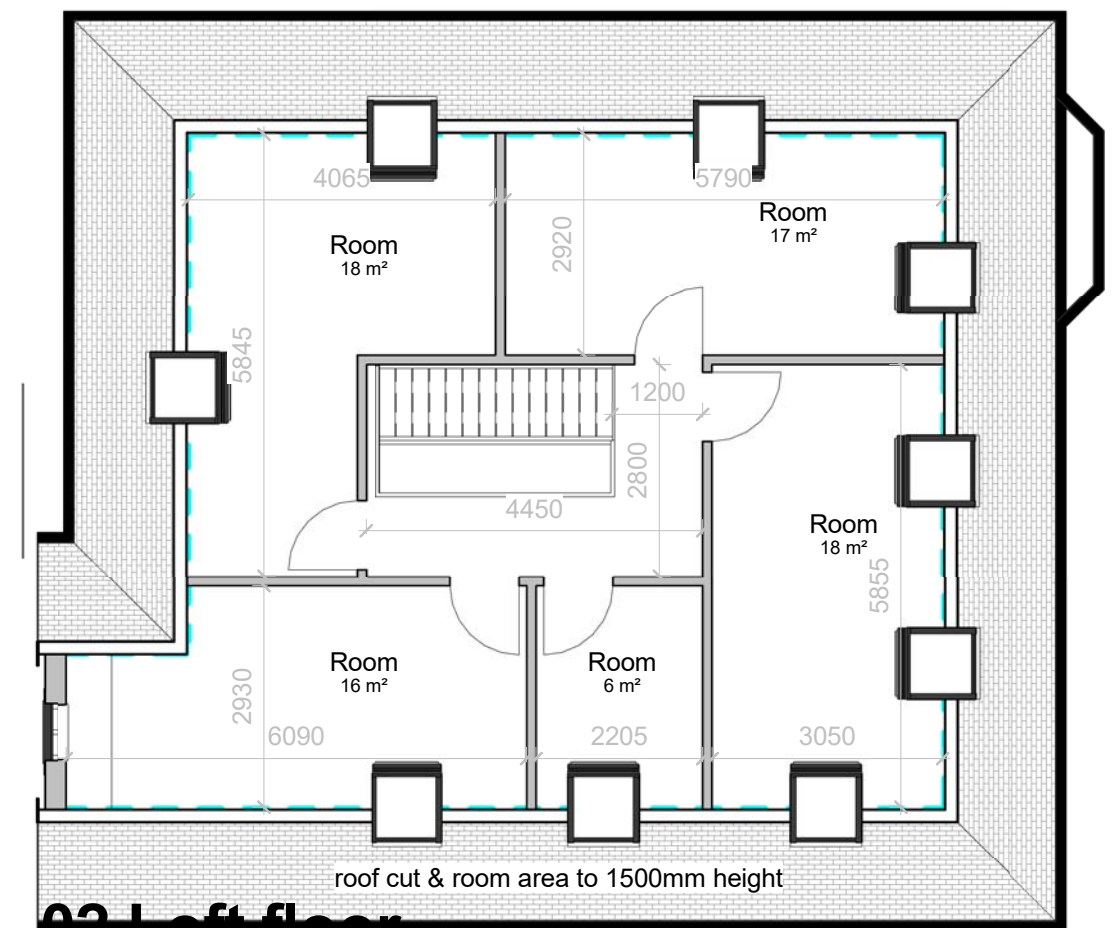

2 02 Loft floor
1 : 100



Peter Pendleton & Associates
97 Lower Marsh
London SE1 7AB

www.pendleton-assoc.com

REVISION:

DRAFT PRE APP PLANS

48 NORK WAY SM7 1HW

1st and loft floor

Project number	NOR-PRE
Date	28-10-2016
Drawn by	Author
Checked by	Checker

NOR-PRE-3

Scale@A3 As indicated

1

Front Elevation

1 : 100


These drawings are for use in the planning process only. All measurements should be checked on site. These plans should not be used for structural calculations or any other engineering purpose.



2

Rear Elevation

1 : 100

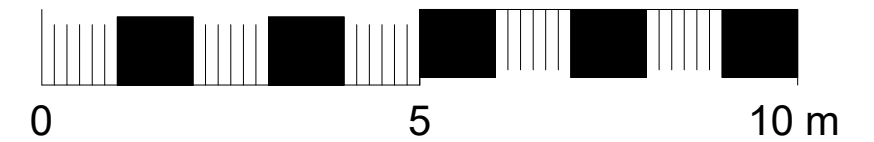

Peter Pendleton & Associates
 97 Lower Marsh
 London SE1 7AB

www.pendleton-assoc.com

REVISION:

DRAFT PRE APP PLANS

48 NORK WAY SM7 1HW

Elevations

Project number	NOR-PRE
Date	28-10-2016
Drawn by	Author
Checked by	Checker

NOR-PRE-4

Scale@A3

1 : 100